


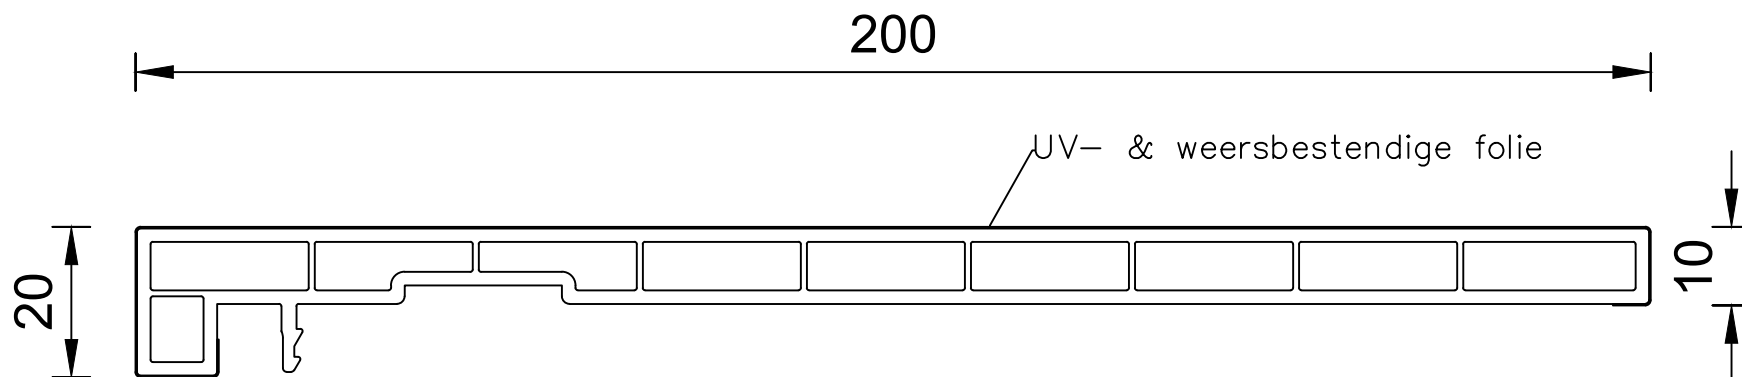

maten in mm; schaal 1:1

Copyright © 2025 Heering.eu

Betreft: 2821
Keralit dakrandpaneel 200mm

Heering Kunststof Profielen BV Archimedesstraat 5 7701 SG Dedemsvaart T: +31 (0)523-615631 www.Heering.eu

Keralit
GEVELPANELEN | DAKRANDPANELEN