


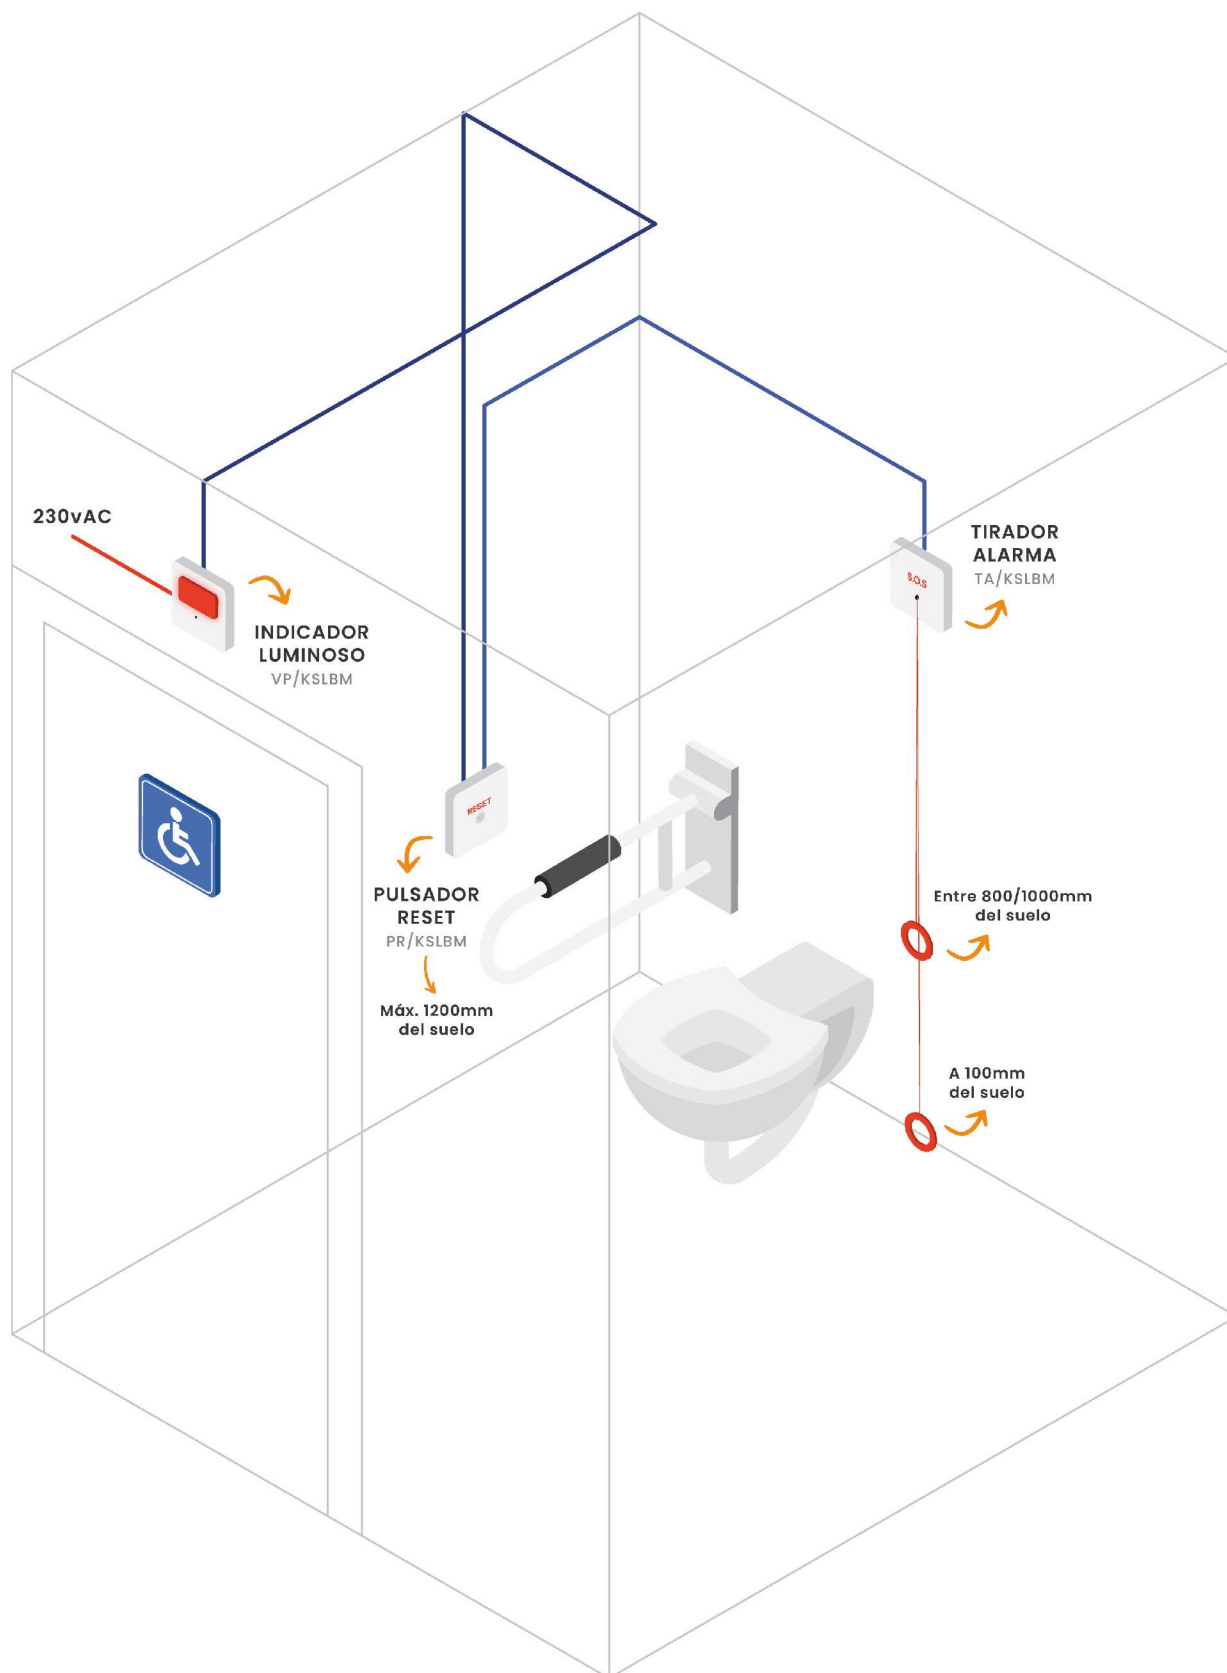

Installation dimensions of the alarm kit for accessible toilets and changing rooms.